
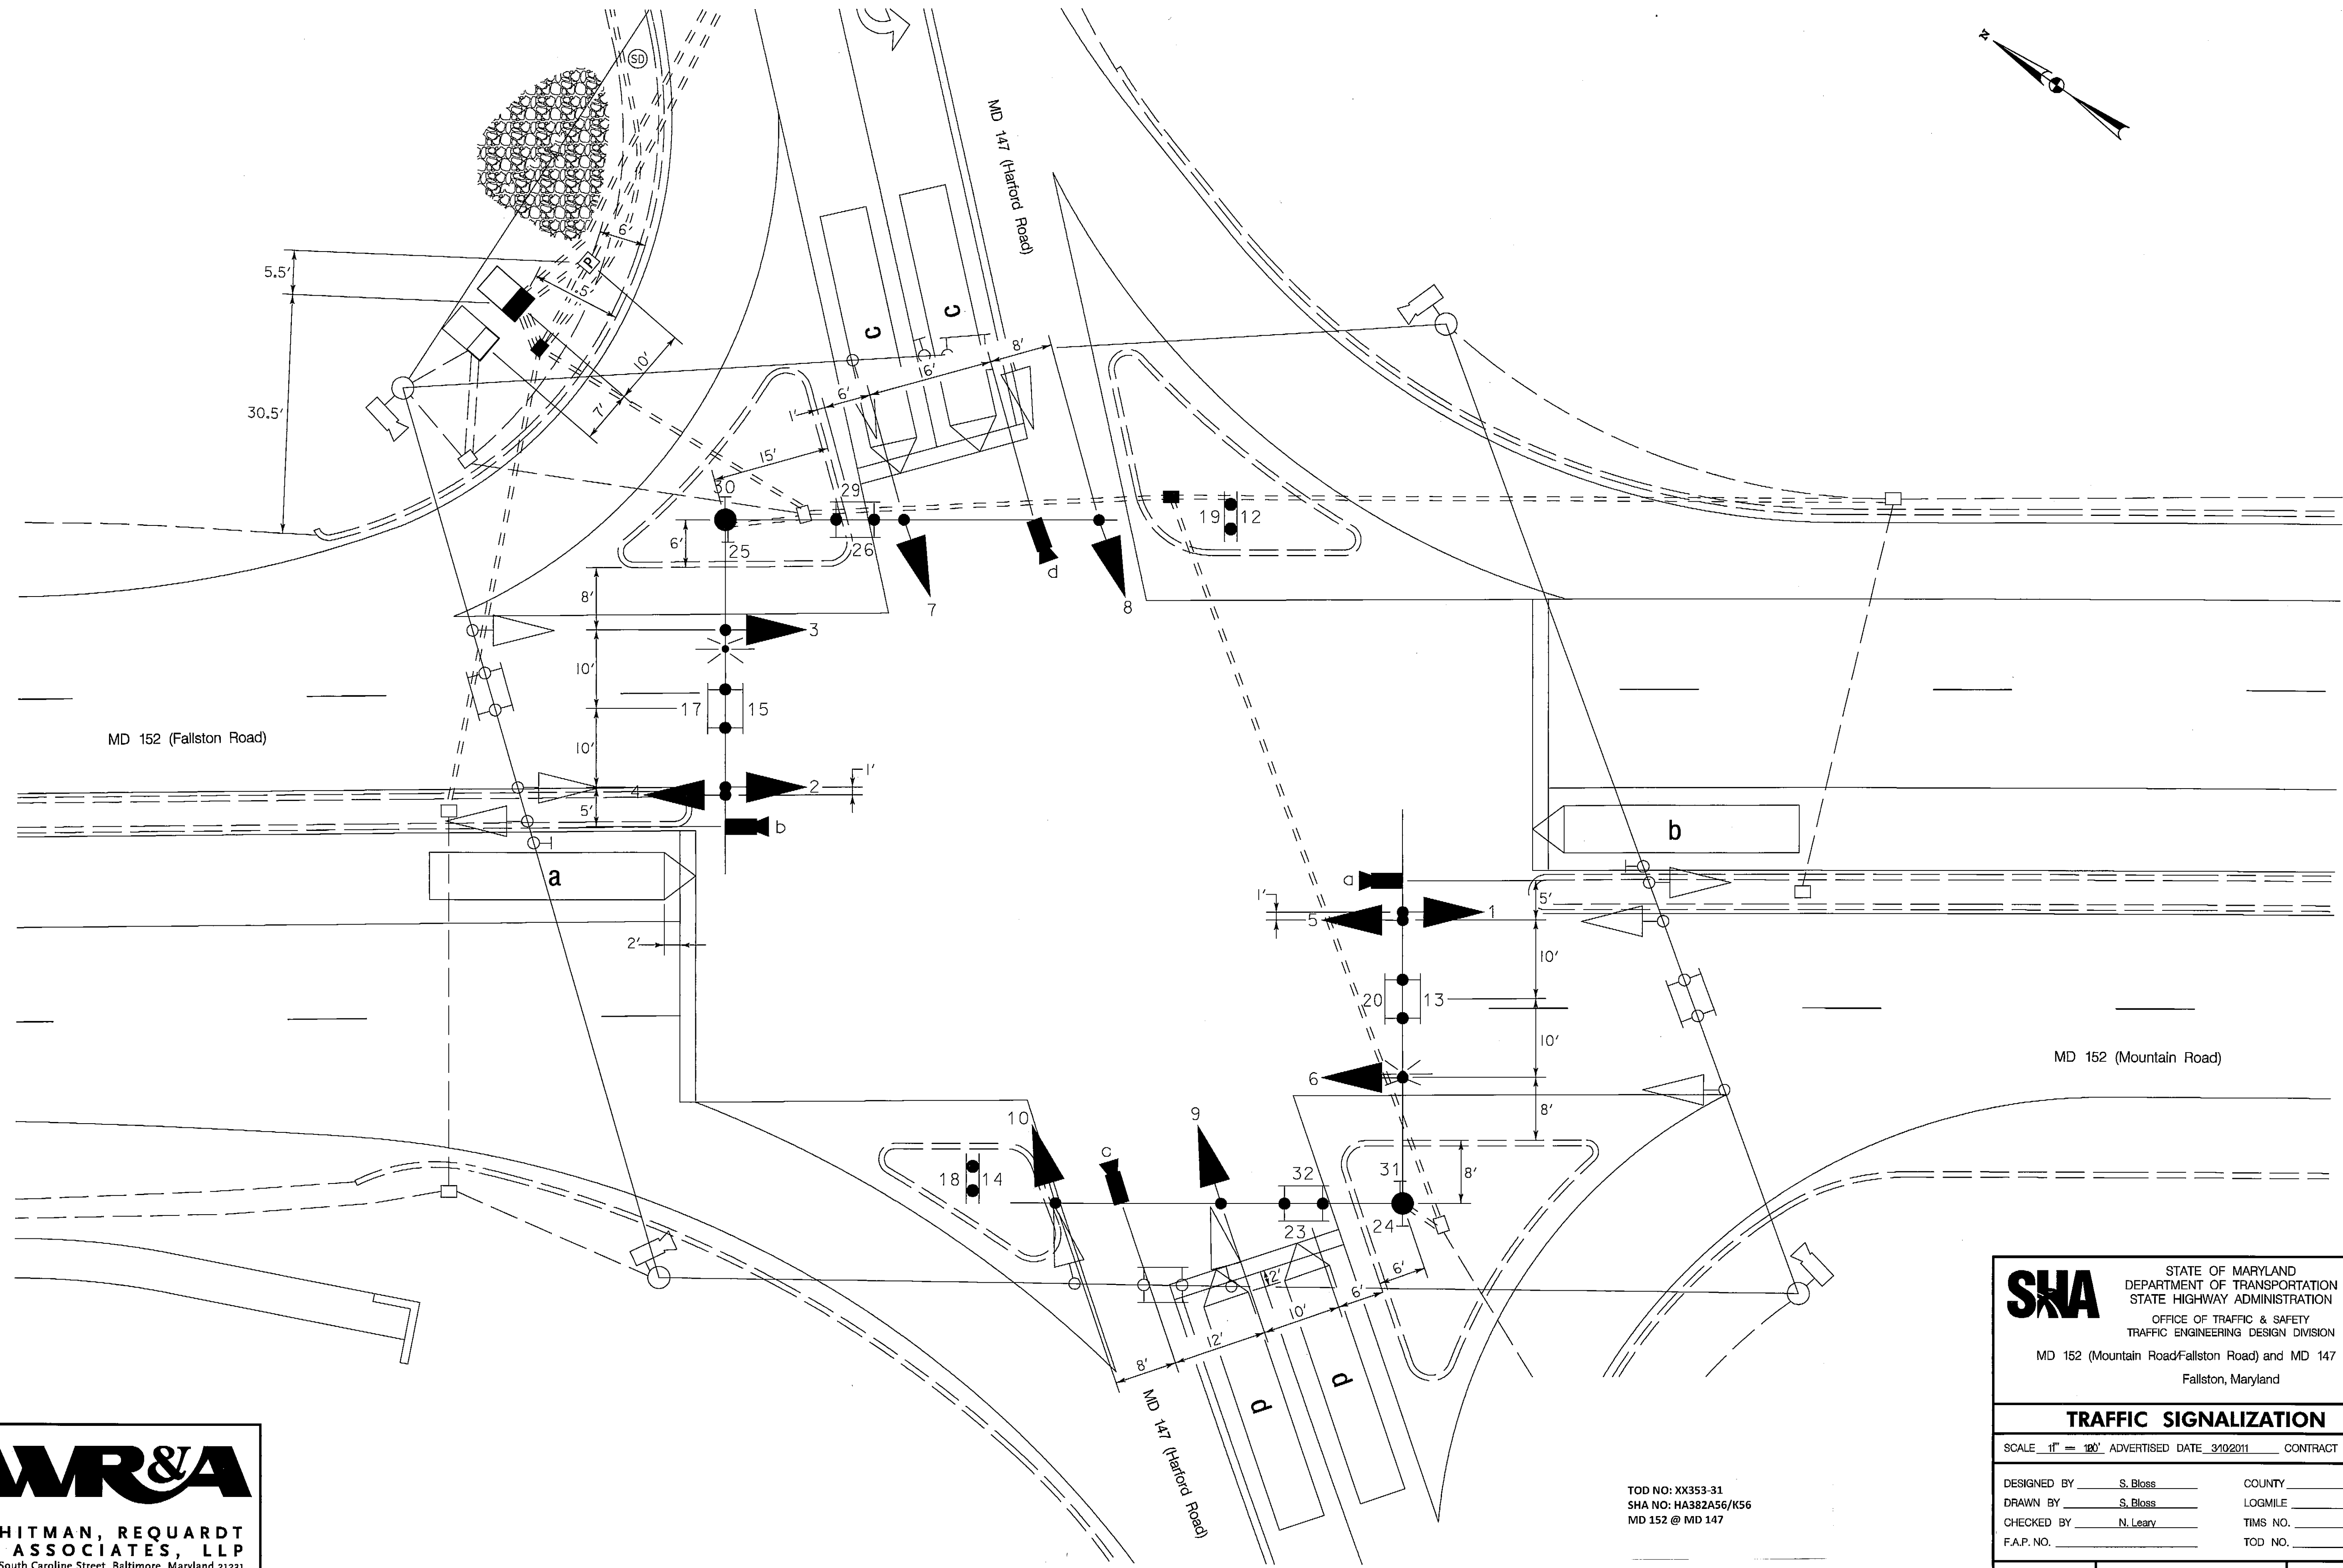


DIMENSION DIAGRAM

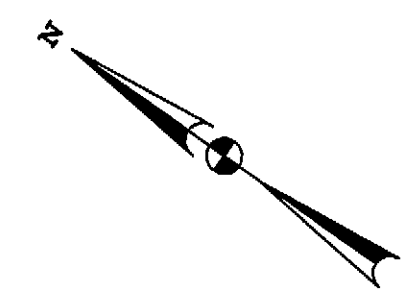

WR&A
WHITMAN, REQUARDT
& ASSOCIATES, LLP
801 South Caroline Street, Baltimore, Maryland 21231

BY: sbloss

TOD NO: XX353-31
SHA NO: HA382A56/K56
MD 152 @ MD 147

SHA STATE OF MARYLAND DEPARTMENT OF TRANSPORTATION STATE HIGHWAY ADMINISTRATION OFFICE OF TRAFFIC & SAFETY TRAFFIC ENGINEERING DESIGN DIVISION MD 152 (Mountain Road/Fallston Road) and MD 147 (Harford Road) Fallston, Maryland			
TRAFFIC SIGNALIZATION PLAN			
SCALE 1" = 100' ADVERTISED DATE 3/10/2011 CONTRACT NO. XX3535168			
DESIGNED BY	S. Bloss	COUNTY	Harford
DRAWN BY	S. Bloss	LOGMILE	12014701.87
CHECKED BY	N. Leary	TIMS NO.	K819
F.A.P. NO.		TOD NO.	
TS NO. 966 F	DRAWING TSP-2	OF 3	SHEET NO. 2 OF 3

PLOTTED: 03-10-2011
FILE: N:\91669-120\CADD\p8g-N002_K819.dgn